


03 ZUNANJA SANACIJA VLAGE DELNO PODKLETENEGA OBJEKTA

- | | | | | | |
|---|--|------------------------------------|---|--|---------------------------------------------------------|
| 1 | | BETONPROTEKT RTF | 7 | | HYDROMENT SUŠILNI OMET |
| 2 | | HIDROSTOP KIT | 8 | | HYDROMENT FINI OMET |
| 3 | | 1K EXPRESS BITU. PREMAZ | 9 | | SK 60 SILIKATNA FASADNA
BARVA (s predpremazom SK 11) |
| 4 | | STEKLENA MREŽICA | | | |
| 5 | | 1K EXPRESS BITU. PREMAZ (2. nanos) | | | |
| 6 | | ČEPASTA FOLIJA | | | |

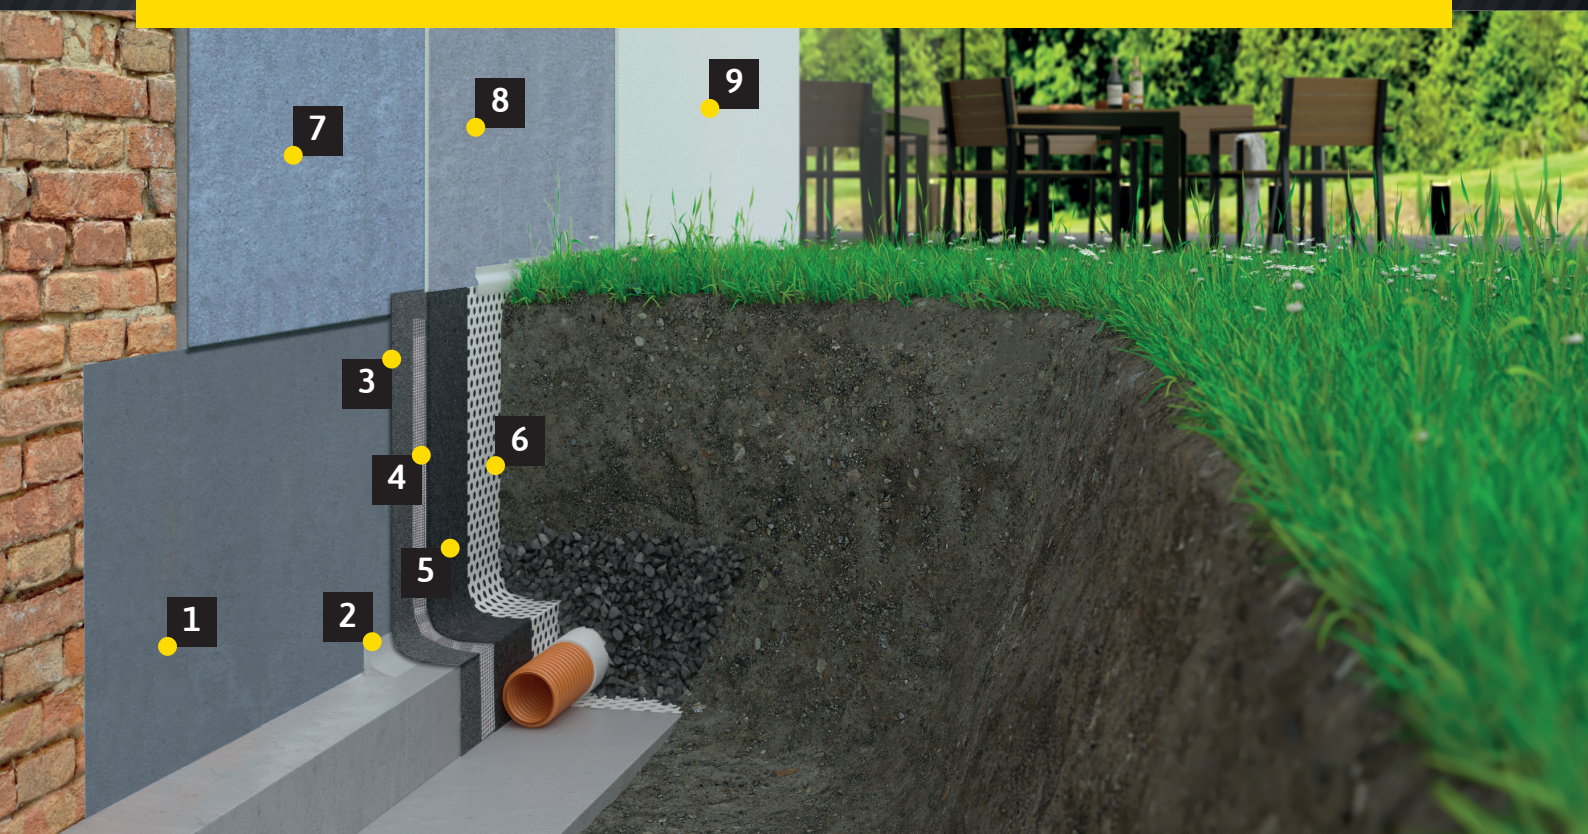

BETONPROTEKT RTF




HIDROSTOP KIT



1K EXPRESS
BITU. PREMAZ



ENERGY TEXTILE
MREŽICA

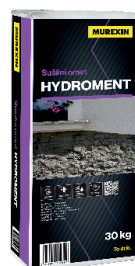

HYDROMENT SUŠILNI
OMET



HYDROMENT FINI
OMET



SK 60 SILIKATNA
FASADNA BARVA